


30,500 square foot facility

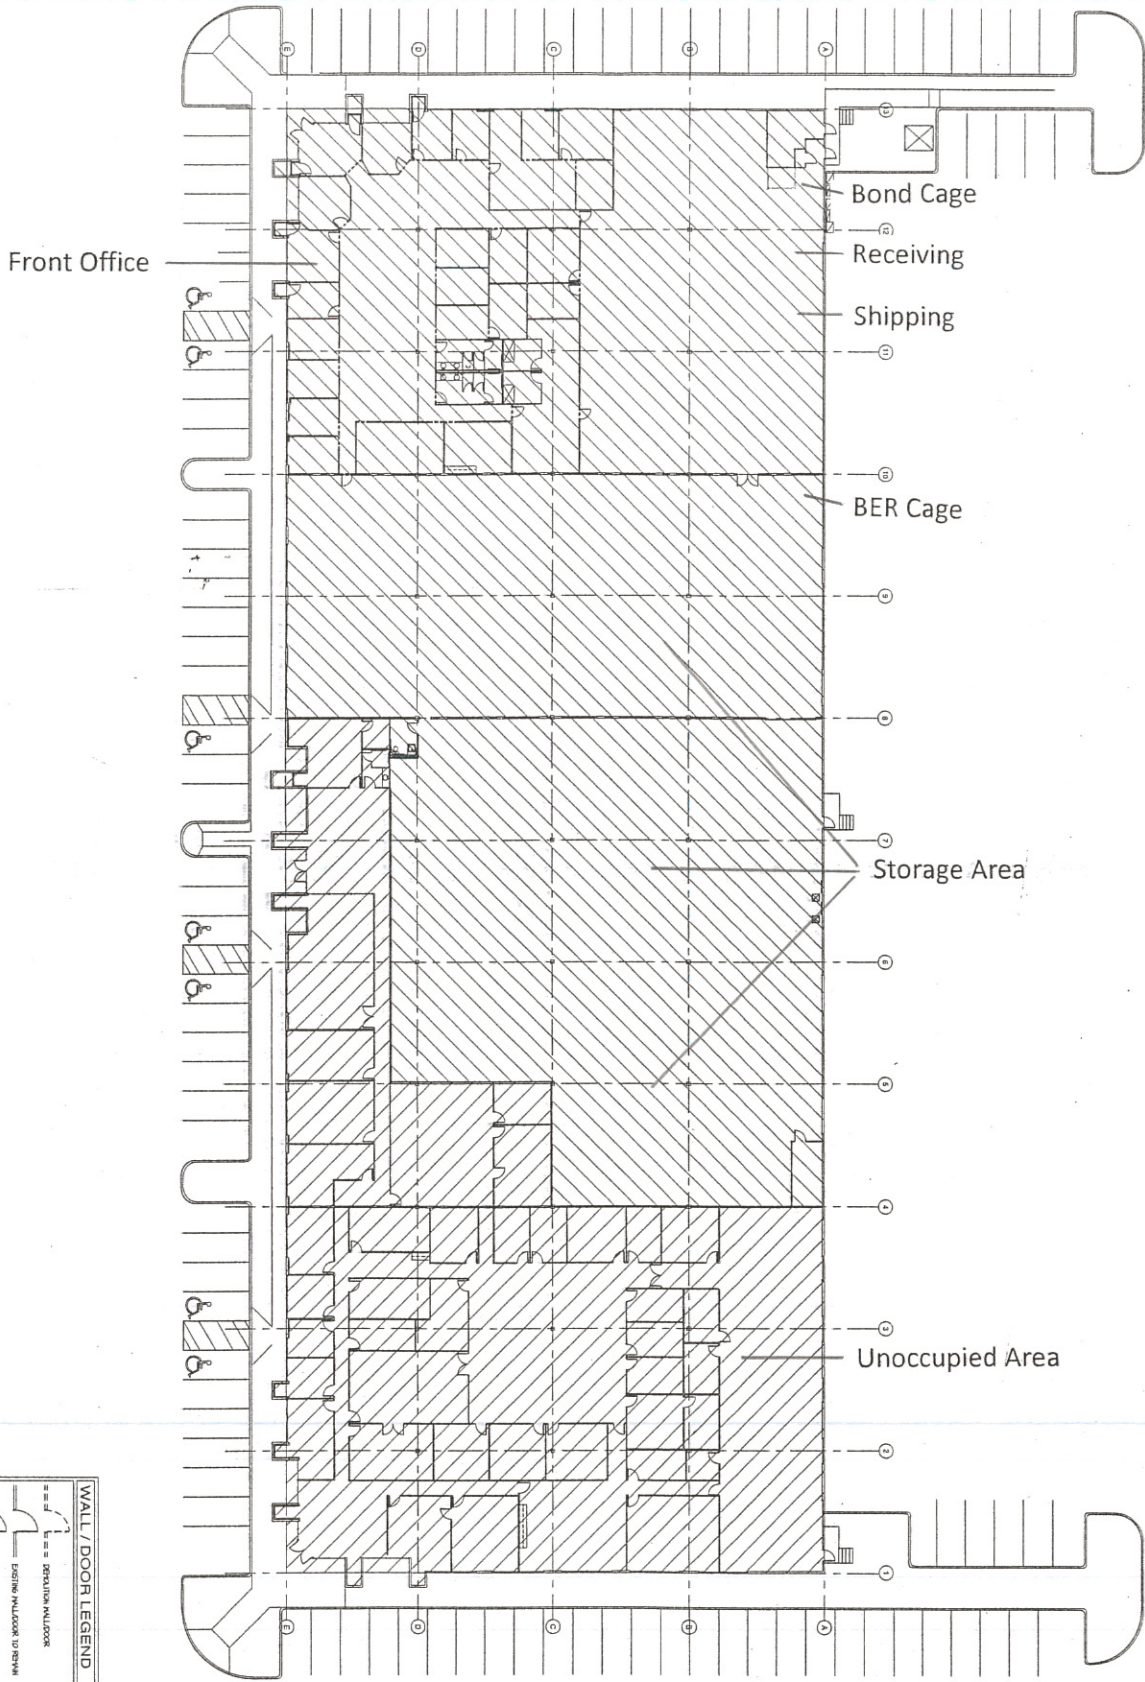

WALL / DOOR LEGEND

--- REVOLUTION WALL/DOOR
 --- EXISTING WALL/DOOR TO REMAIN
 --- NEW WALL/DOOR

Sq. Ft
 PROJECT NO.
 05-KD-40

DATE: 1/2008
 SCALE: 1/8" = 1'-0"

K&S KAMPFE/de Stijl, Inc.
 Architecture/Interiors
 2008 East Cesar Chavez
 Austin, Texas 78702
 512-457-1332
 fax 477-8275

FLIGHT DIRECTORS INC.
 100 MICHAEL ANGELO WAY SUITE 600
 AUSTIN, TEXAS 78728

